

TABLE: LEGEND AND SPECIFICATIONS for the planning documents, including symbols for various zones and lines.

TABLE: TERITORIJOS NAUDOJIMO REGLAMENTAI - Territorial Use Regulations, detailing land use types, building heights, and other parameters.

TABLE: PAPILDOMI REIKALAVIMAI - Additional Requirements, listing specific urban planning and architectural conditions.

TABLE: GRAFINIS ŽYMĖJIMAS - Graphical Symbols, defining symbols for various urban planning elements like roads, zones, and boundaries.

TABLE: PASTABOS - Notes, providing detailed technical and planning instructions related to the project.

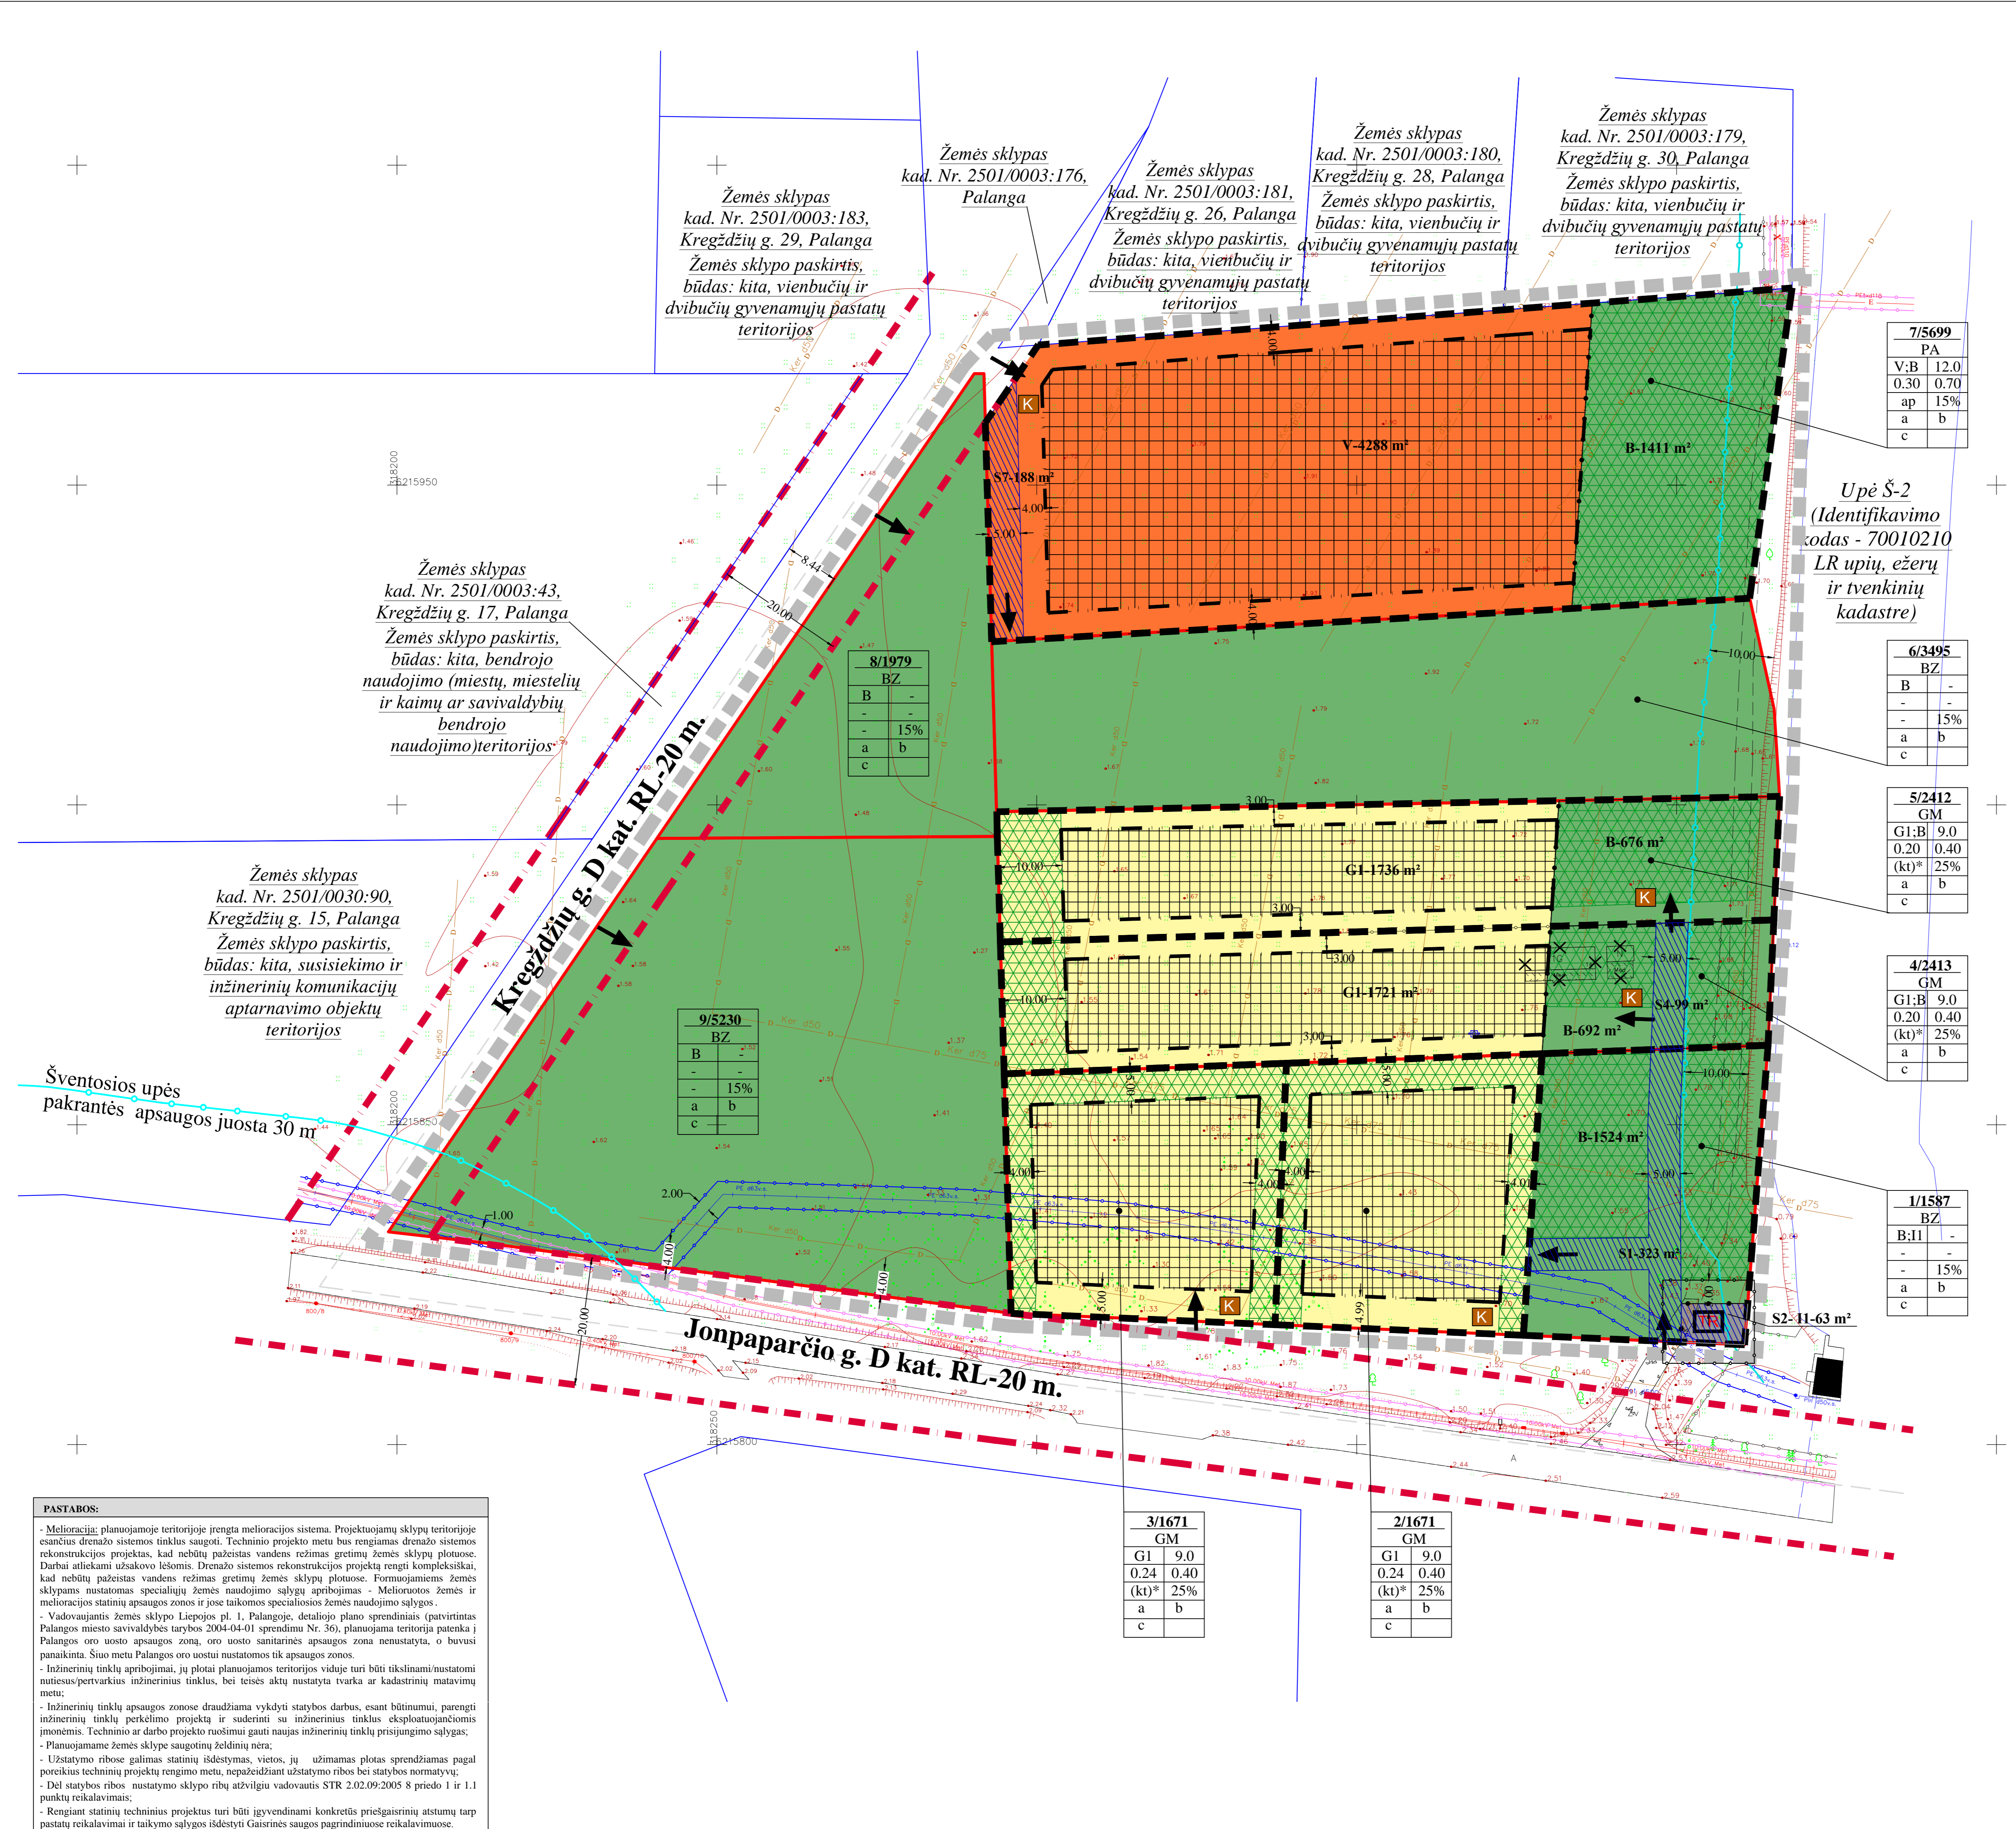


TABLE: TERITORIJOS NAUDOJIMO REGLAMENTŲ APRAŠOMOJI LENTELĖ - Descriptive Table of Territorial Use Regulations, providing data for each plot including area, zoning, and permitted uses.

TABLE: PRIVALOMIEJI TERITORIJOS NAUDOJIMO REGLAMENTAI - Mandatory Territorial Use Regulations, detailing specific conditions for the project's implementation.